

Dane County Rezone & Conditional Use Permit

Application Date	Petition Number
02/28/2017	DCPREZ-2017-11127
Public Hearing Date	C.U.P. Number
05/23/2017	

OWNER INFORMATION		AGENT INFORMATION	
OWNER NAME GARY A LEVERENZ	PHONE (with Area Code)	AGENT NAME	PHONE (with Area Code)
BILLING ADDRESS (Number & Street) 4814 FELLAND RD		ADDRESS (Number & Street)	
(City, State, Zip) MADISON, WI 53718		(City, State, Zip)	
E-MAIL ADDRESS		E-MAIL ADDRESS	

ADDRESS/LOCATION 1		ADDRESS/LOCATION 2		ADDRESS/LOCATION 3	
ADDRESS OR LOCATION OF REZONE/CUP		ADDRESS OR LOCATION OF REZONE/CUP		ADDRESS OR LOCATION OF REZONE/CUP	
		5610 Alpine Road			
TOWNSHIP OREGON	SECTION 33	TOWNSHIP OREGON	SECTION 33	TOWNSHIP	SECTION
PARCEL NUMBERS INVOLVED		PARCEL NUMBERS INVOLVED		PARCEL NUMBERS INVOLVED	
0509-334-8810-0		0509-334-8810-0			

REASON FOR REZONE	CUP DESCRIPTION
AGRICULTURAL PRODUCTION (APPLES)	

FROM DISTRICT:	TO DISTRICT:	ACRES	DANE COUNTY CODE OF ORDINANCE SECTION	ACRES
RH-4 Rural Homes District	A-2 Agriculture District	34.7		



C.S.M REQUIRED? <input type="checkbox"/> Yes <input checked="" type="checkbox"/> No	PLAT REQUIRED? <input type="checkbox"/> Yes <input checked="" type="checkbox"/> No	DEED RESTRICTION REQUIRED? <input checked="" type="checkbox"/> Yes <input type="checkbox"/> No	INSPECTOR'S INITIALS	SIGNATURE:(Owner or Agent)
Applicant Initials _____	Applicant Initials _____	Applicant Initials _____	RWL1	<i>Gary A Leverenz</i>

PRINT NAME: Gary A Leverenz
DATE: 2-28-2017

CERTIFIED SURVEY MAP #12675


ALL OF LOT 1, CERTIFIED SURVEY MAP NO. 10083, AND PART OF THE NW 1/4, SE 1/4 & SW 1/4 SE 1/4 OF THE SET-OF SECTION 33, T 5 N, R 9 E, TOWN OF OREGON, DANE CO., WI.

Document #
4538472

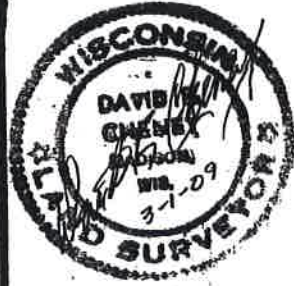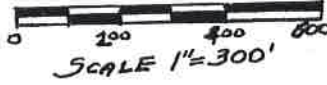

David R. Cheney, S-45
Land Surveyor
404 South Blount St
Suite 203
Madison, WI 53703

Prepared for:
Cathy & Gary Leverenz
5666 Alpine Road
Brooklyn, WI 53521

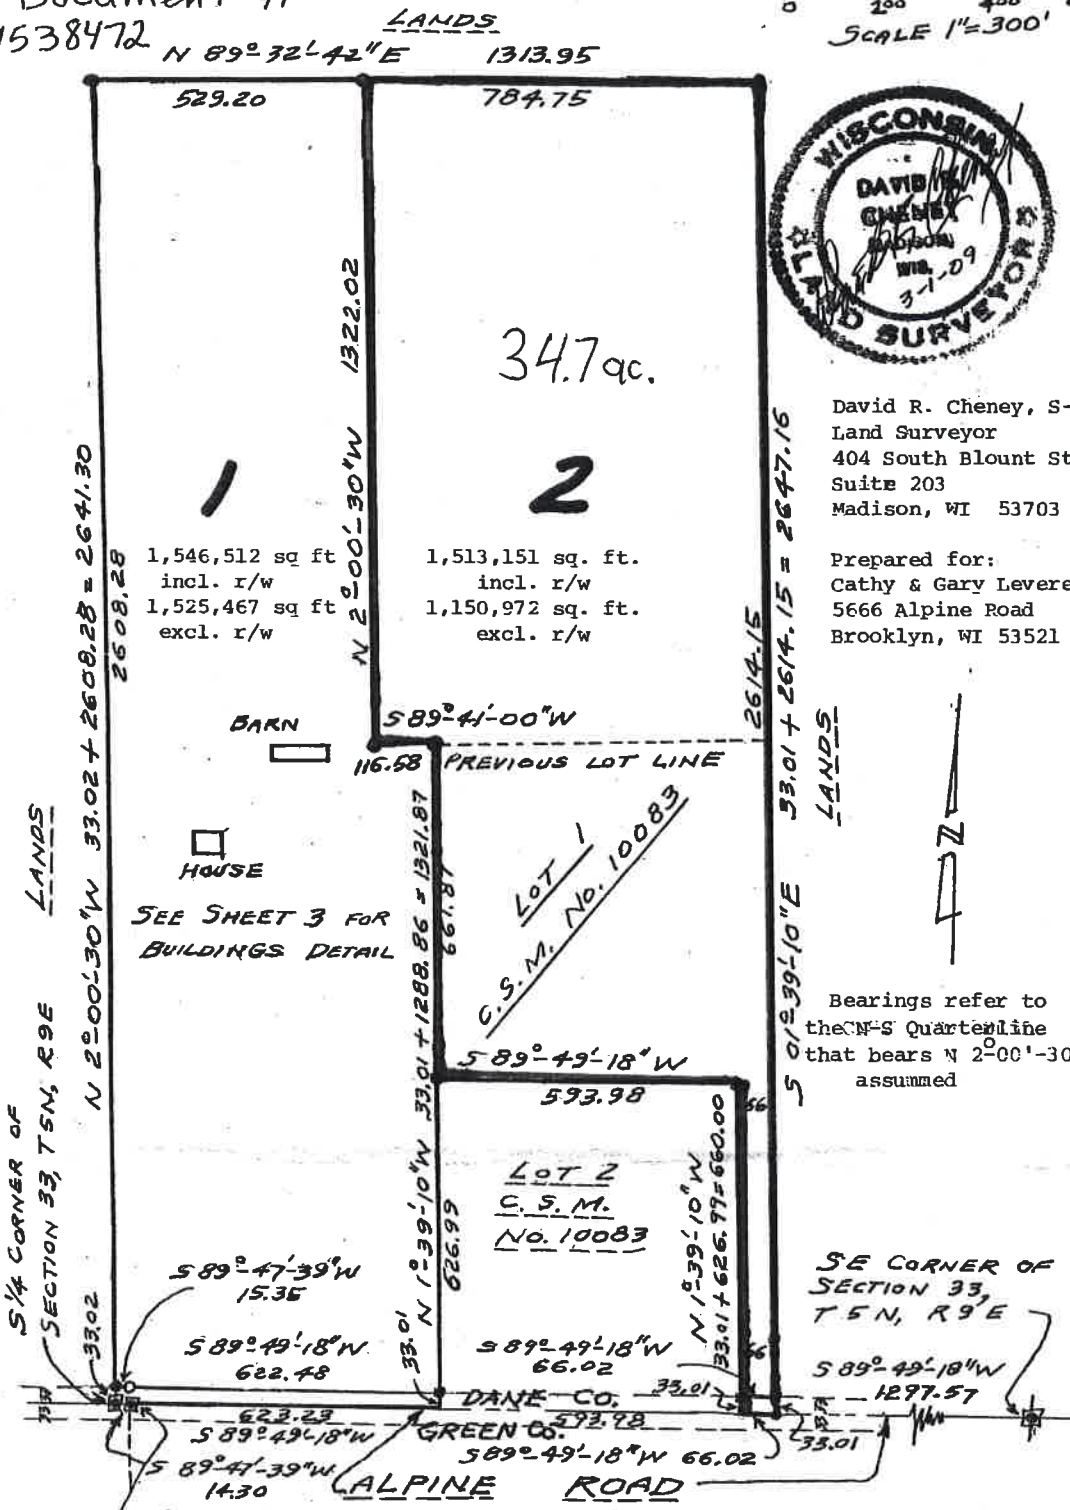

Bearings refer to the N-S Quarterline that bears N 2°00'-30"W assumed

- LEGEND**
- iron stake found 3/4" solid
 - iron stake set 3/4"x24" solid, WT.
 - ✱ Aluminum Monument 1.5 LBS/FT.
- REBAR

3/15